


BUILDING SAFTY PLAN FOR. GOVT HSS. BIMA KHALTSE.

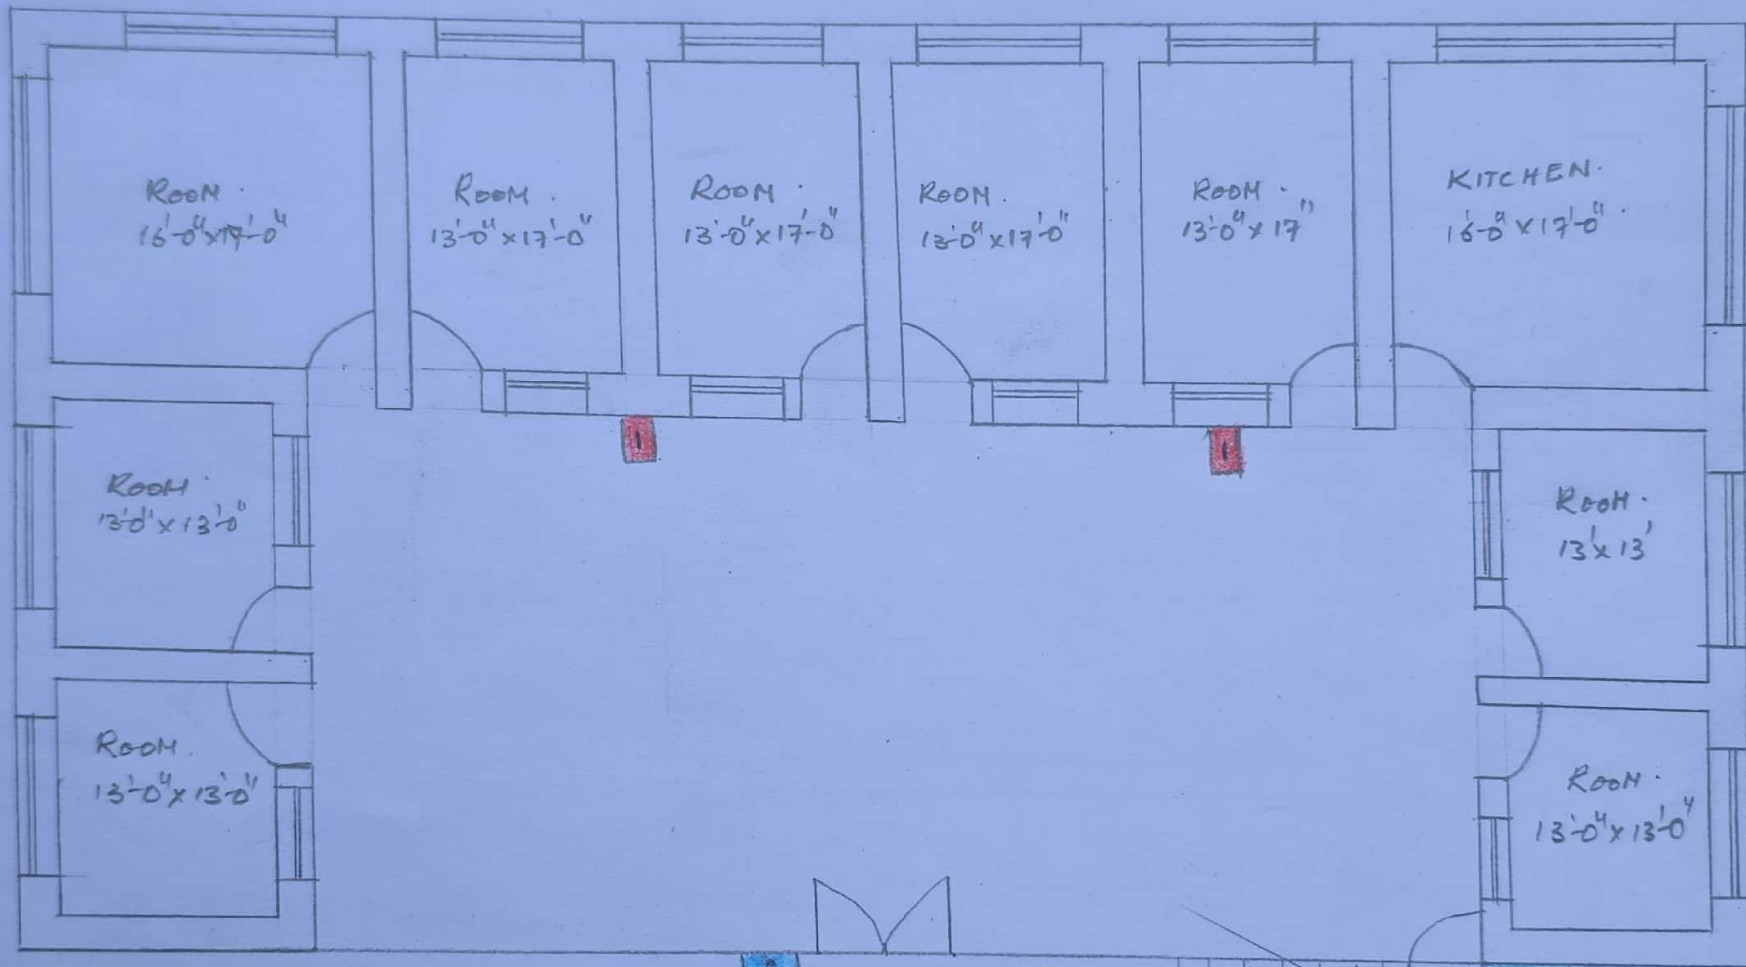

 FIRE EXTINGUISHER.

 FIRE HOSE REEL.

 FIRE EXIT STAIR


Assistant Engineer,
Civil Works
Samagra Leh


BUILDING SAFETY PLAN FOR HSS. BIMA ZONE KHALTSE.



- 1 FIRE EXTINGUISHER
- 2 FIRE HOSE REEL
- EXIT FIRE EXIT STAIR

[Signature]
Assistant Engineer,
Civil Works
Samagra Leh


BUILDING SAFETY PLAN. GHSS BIMA KHALTSE

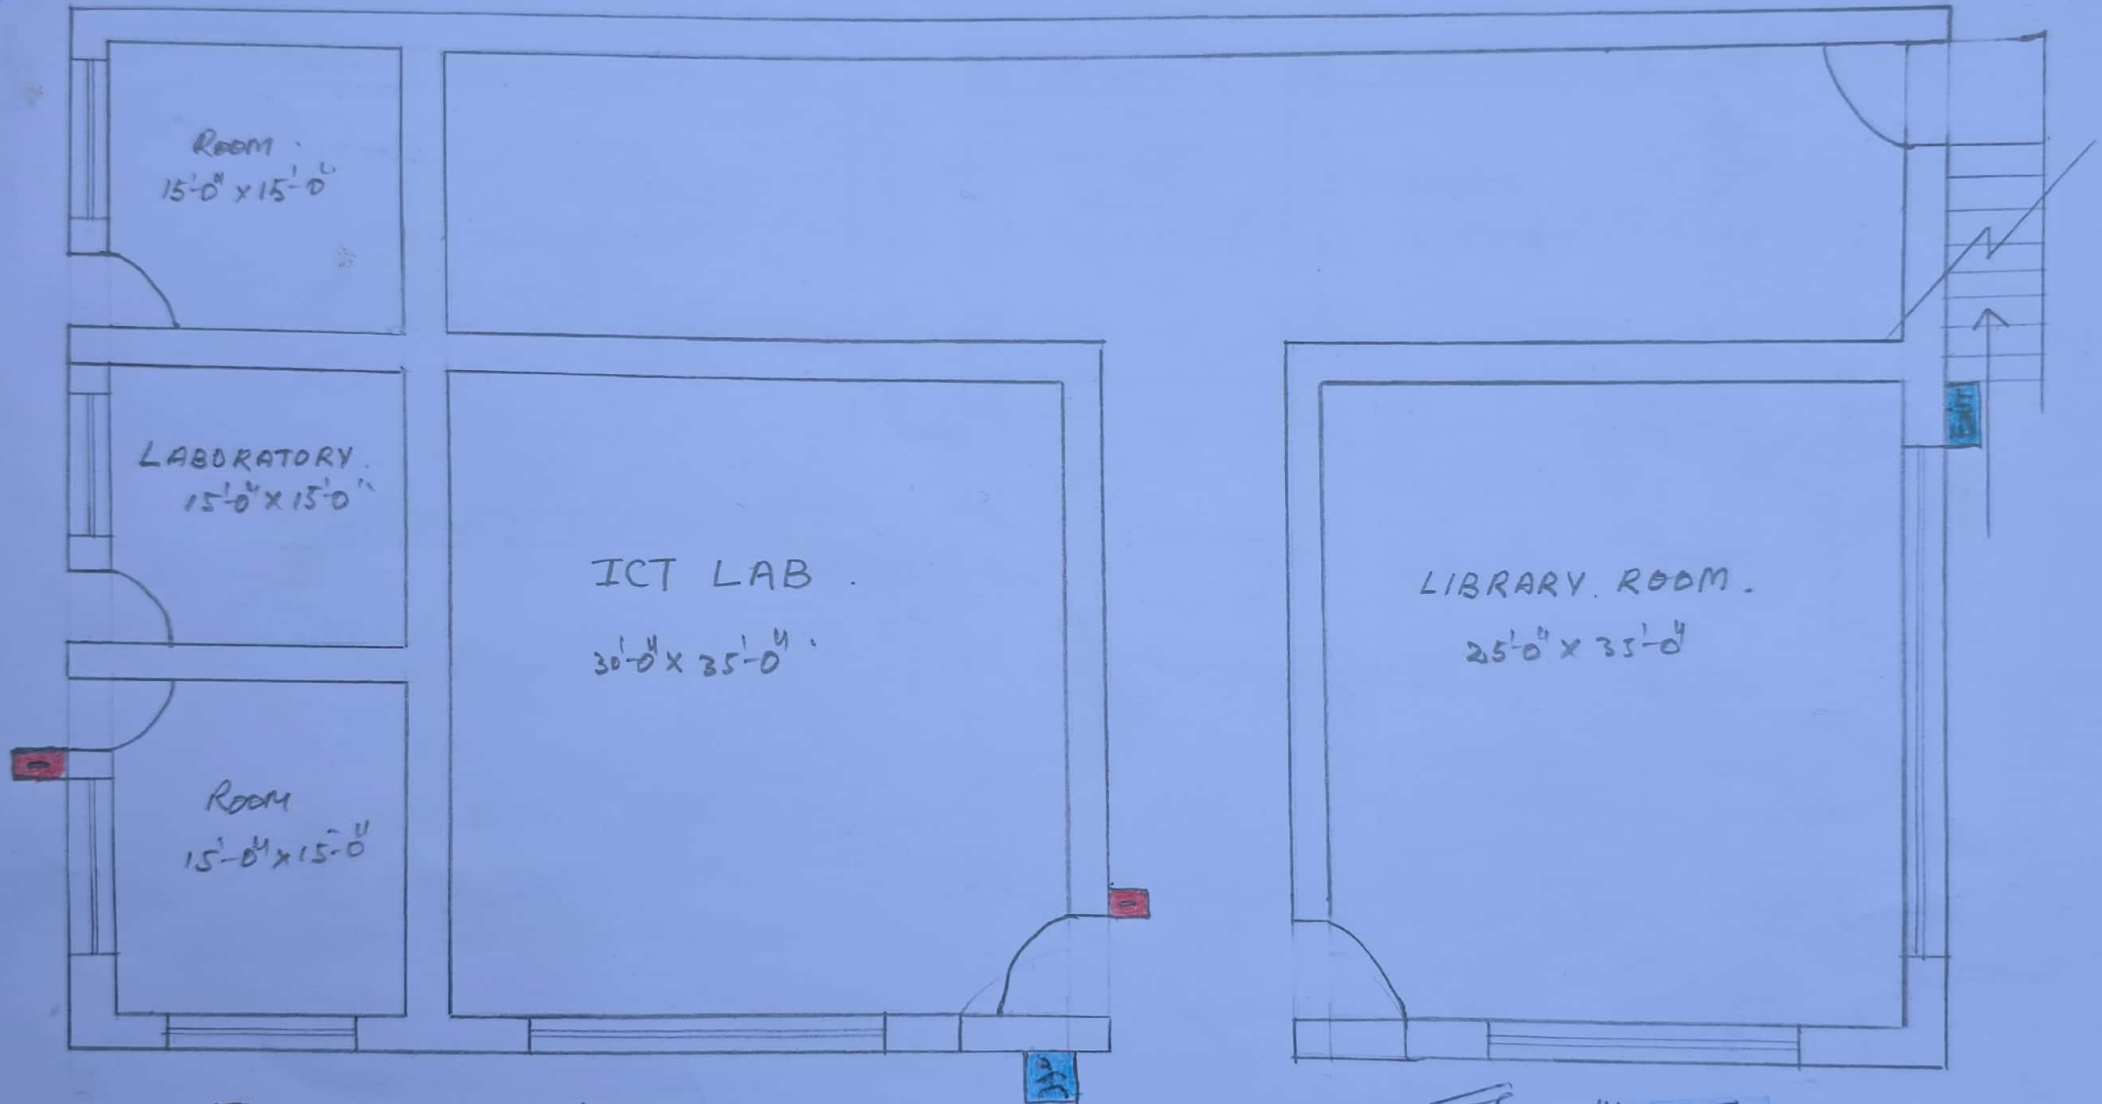

- 1 FIRE EXTINGUISHER
- 2 FIRE HOSE REEL
- EXIT FIRE EXIT STAIR

[Signature]
Assistant Engineer,
Civil Works
Samagra Leh

BUILDING SAFETY PLAN. FOR MULTIPURPOSE HALL AND OFFICE HSS .BIMA

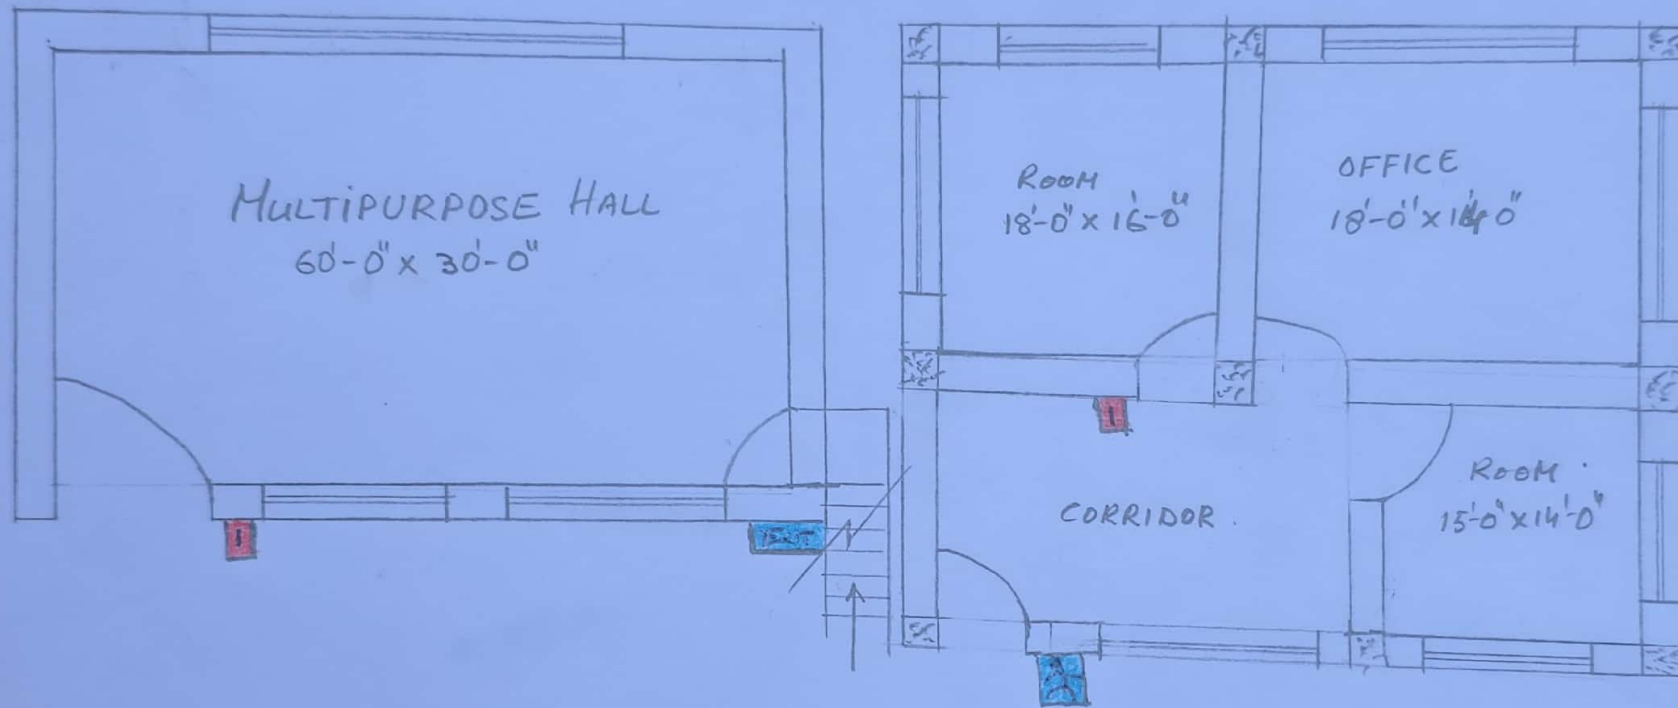

-  FIRE EXTINGUISHER.
-  FIRE HOSE REEL
-  FIRE EXIT STAIR


Assistant Engineer,
Civil Works
Samagra Leh